




Road Systems Inc.

8-16-05
DATE

SHEET NO.

BEAT-BP - BRIDGE PIER

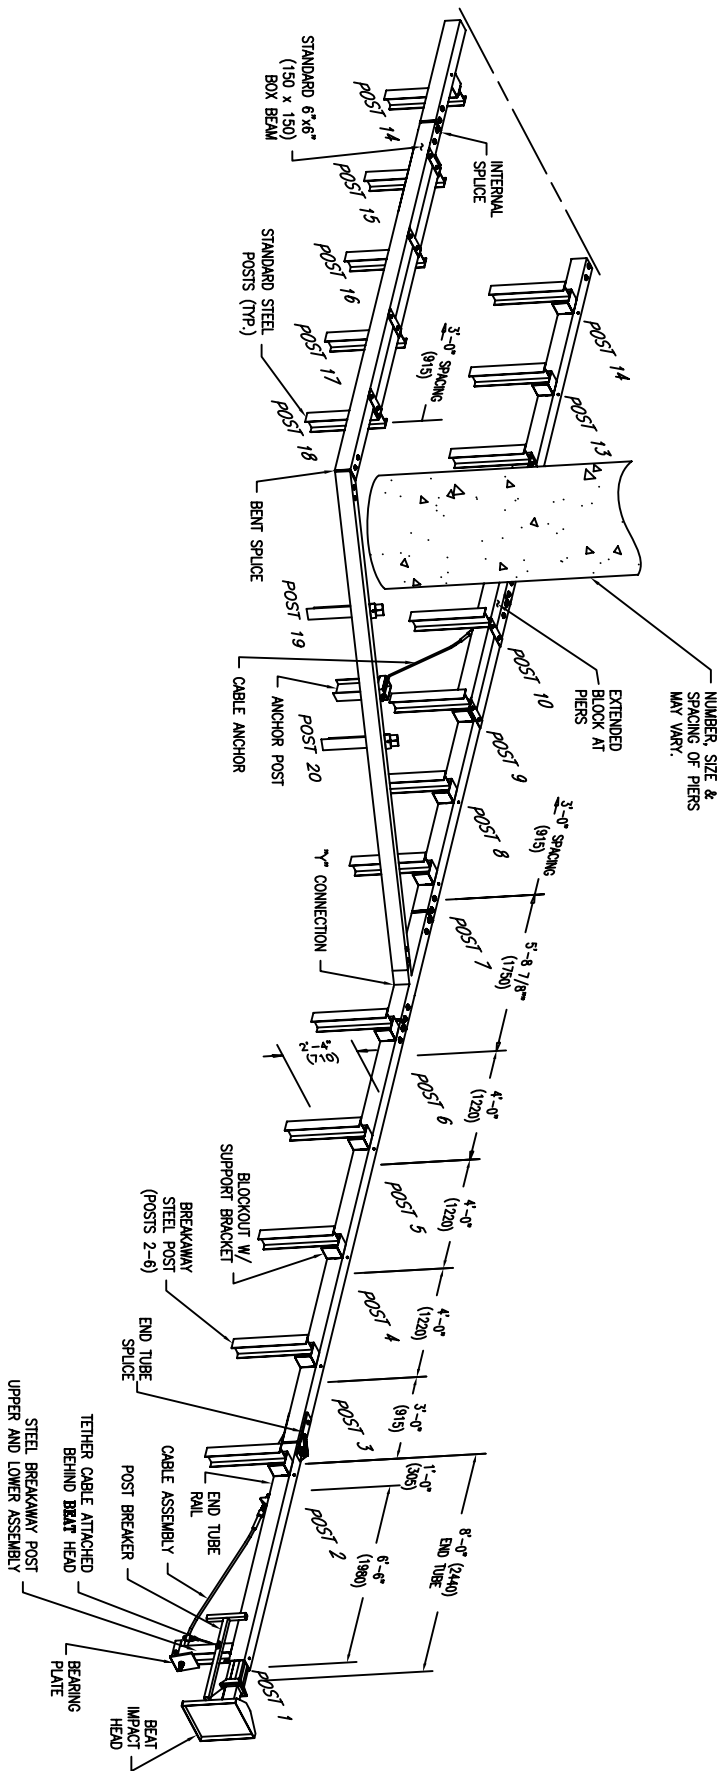

NUMBER, SIZE & SPACING OF PIERS MAY VARY.

NOTES:

1. NUMBER, SIZE AND SPACING OF PIERS MAY VARY.
2. BEAT-BP SYSTEM SYMMETRICAL ABOUT CENTERLINE.
3. MINIMUM CLEAR DISTANCE FROM PIER IS 8".
4. BEAT-BP 2 PIER SYSTEM SHOWN.